
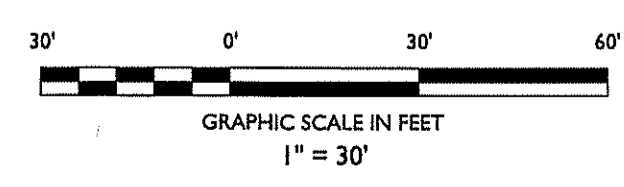


TOWN OF DEUGEN DEVELOPMENT - 218-220 BLACKWELL STREET, DOWNSIDE DEUGEN DEVELOPMENT LEVEL STORM EXHIBIT 2024-04-11 (GROUND LEVEL STORM EXHIBIT 2024)

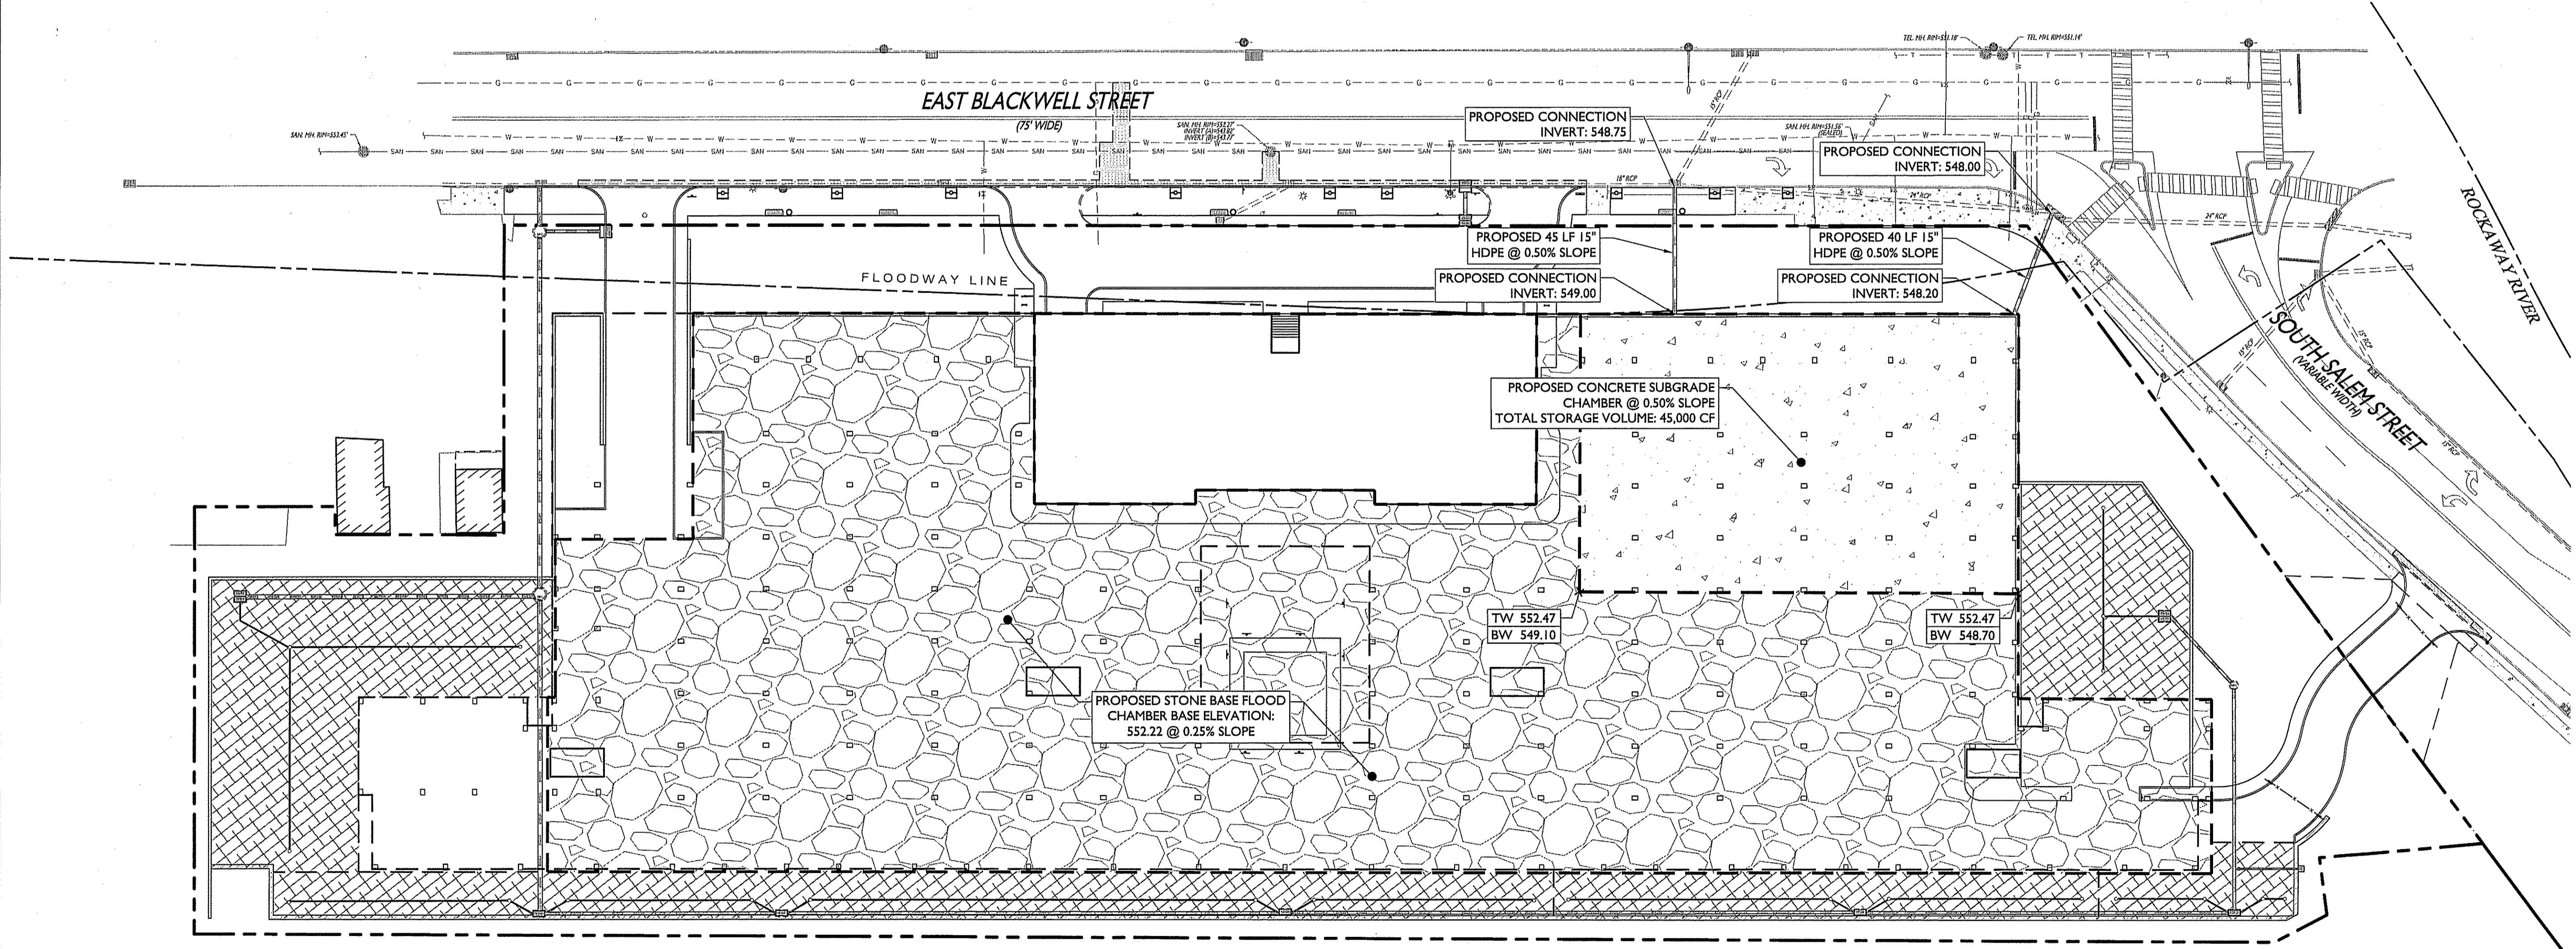

STONEFIELD
engineering & design

Rutherford, NJ · New York, NY · Boston, MA
Princeton, NJ · Tampa, FL · Detroit, MI
www.stonefielddesign.com

15 Spring Street, Princeton, NJ 08542
Phone: 609.362.6900

GROUNDLEVEL STORMWATER MANAGEMENT EXHIBIT

DEUGEN DEVELOPMENT, LLC

PROPOSED RESIDENTIAL DEVELOPMENT

BLOCK 1902, LOTS 22-28
218-220 BLACKWELL STREET
MORRIS COUNTY, NEW JERSEY

JEFFREY A. MARTELL, P.E.
NEW JERSEY LICENSE No. 47290
LICENSED PROFESSIONAL ENGINEER

STONEFIELD
engineering & design

SCALE: 1" = 30' PROJECT ID: T-16195.02

TITLE: **GROUNDLEVEL STORMWATER MANAGEMENT EXHIBIT**

DRAWING: **1 OF 1**

ISSUE	DATE	BY	DESCRIPTION
01	03/11/2024	JMK	FOR TOWNSHIP MEETING